


DRAW - V

PLAY GROUND
(21634.11 approx)

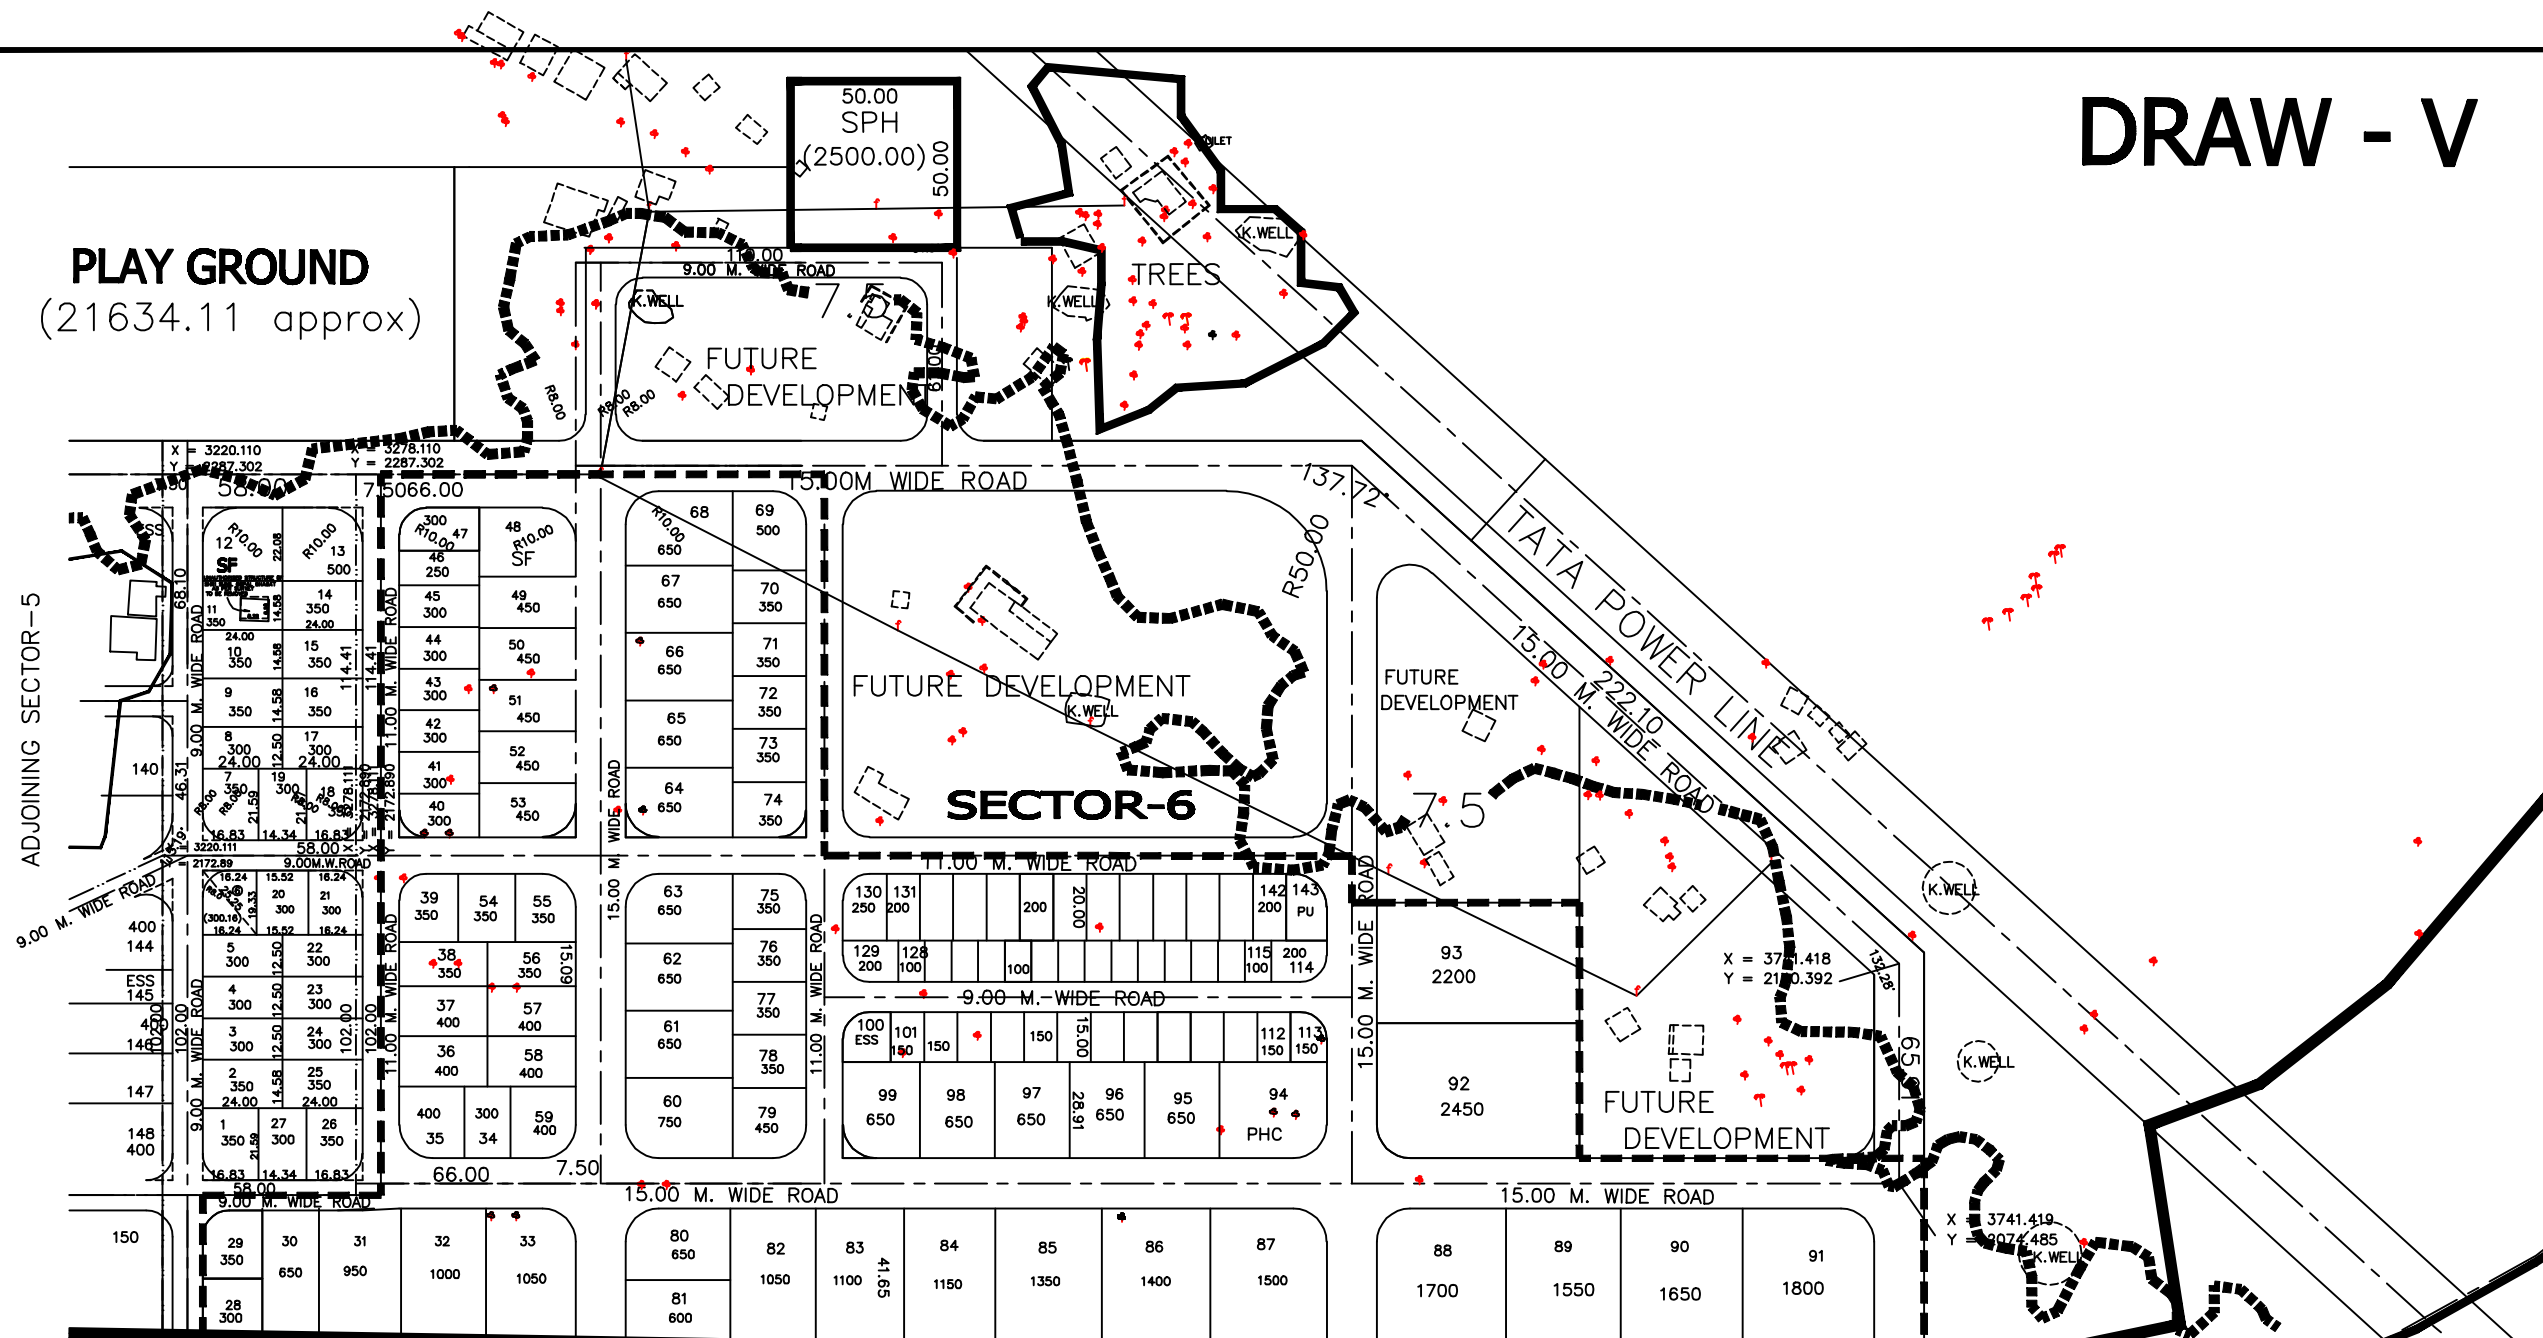

RAILWAY RESERVATION TO BE CERTIFIED BY LANDS OR T&C DEPPT.

TO URAN

URAN PANVEL RAILWAY LINE

TO PANVEL

NH - 4 B



PROPOSED LAYOUT OF KARANJADE 12.5% SCHEME (PT)

CIDCO LTD.