
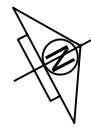


- NOTES :**
- ALL DIMENSIONS ARE IN METRES
  - NO MEASUREMENTS SHOULD BE CHECKED ON THE DRAWING, ONLY WRITTEN DIMENSIONS SHALL BE FOLLOWED.
  - ANY DISCREPANCY IN THE DRAWING SHALL BE BROUGHT TO THE NOTICE OF SR. PLANNER (SPECIAL SCHEMES)

 NORTH	LAY OUT OF SECTOR-4, 5, 6(PT) KARANJADE 12.5% SCHEME		CIDCO LTD. PLANNING SPECIAL SCHEMES
	23/07/2007	SCALE : NTS	

# ANNEXTURE-B

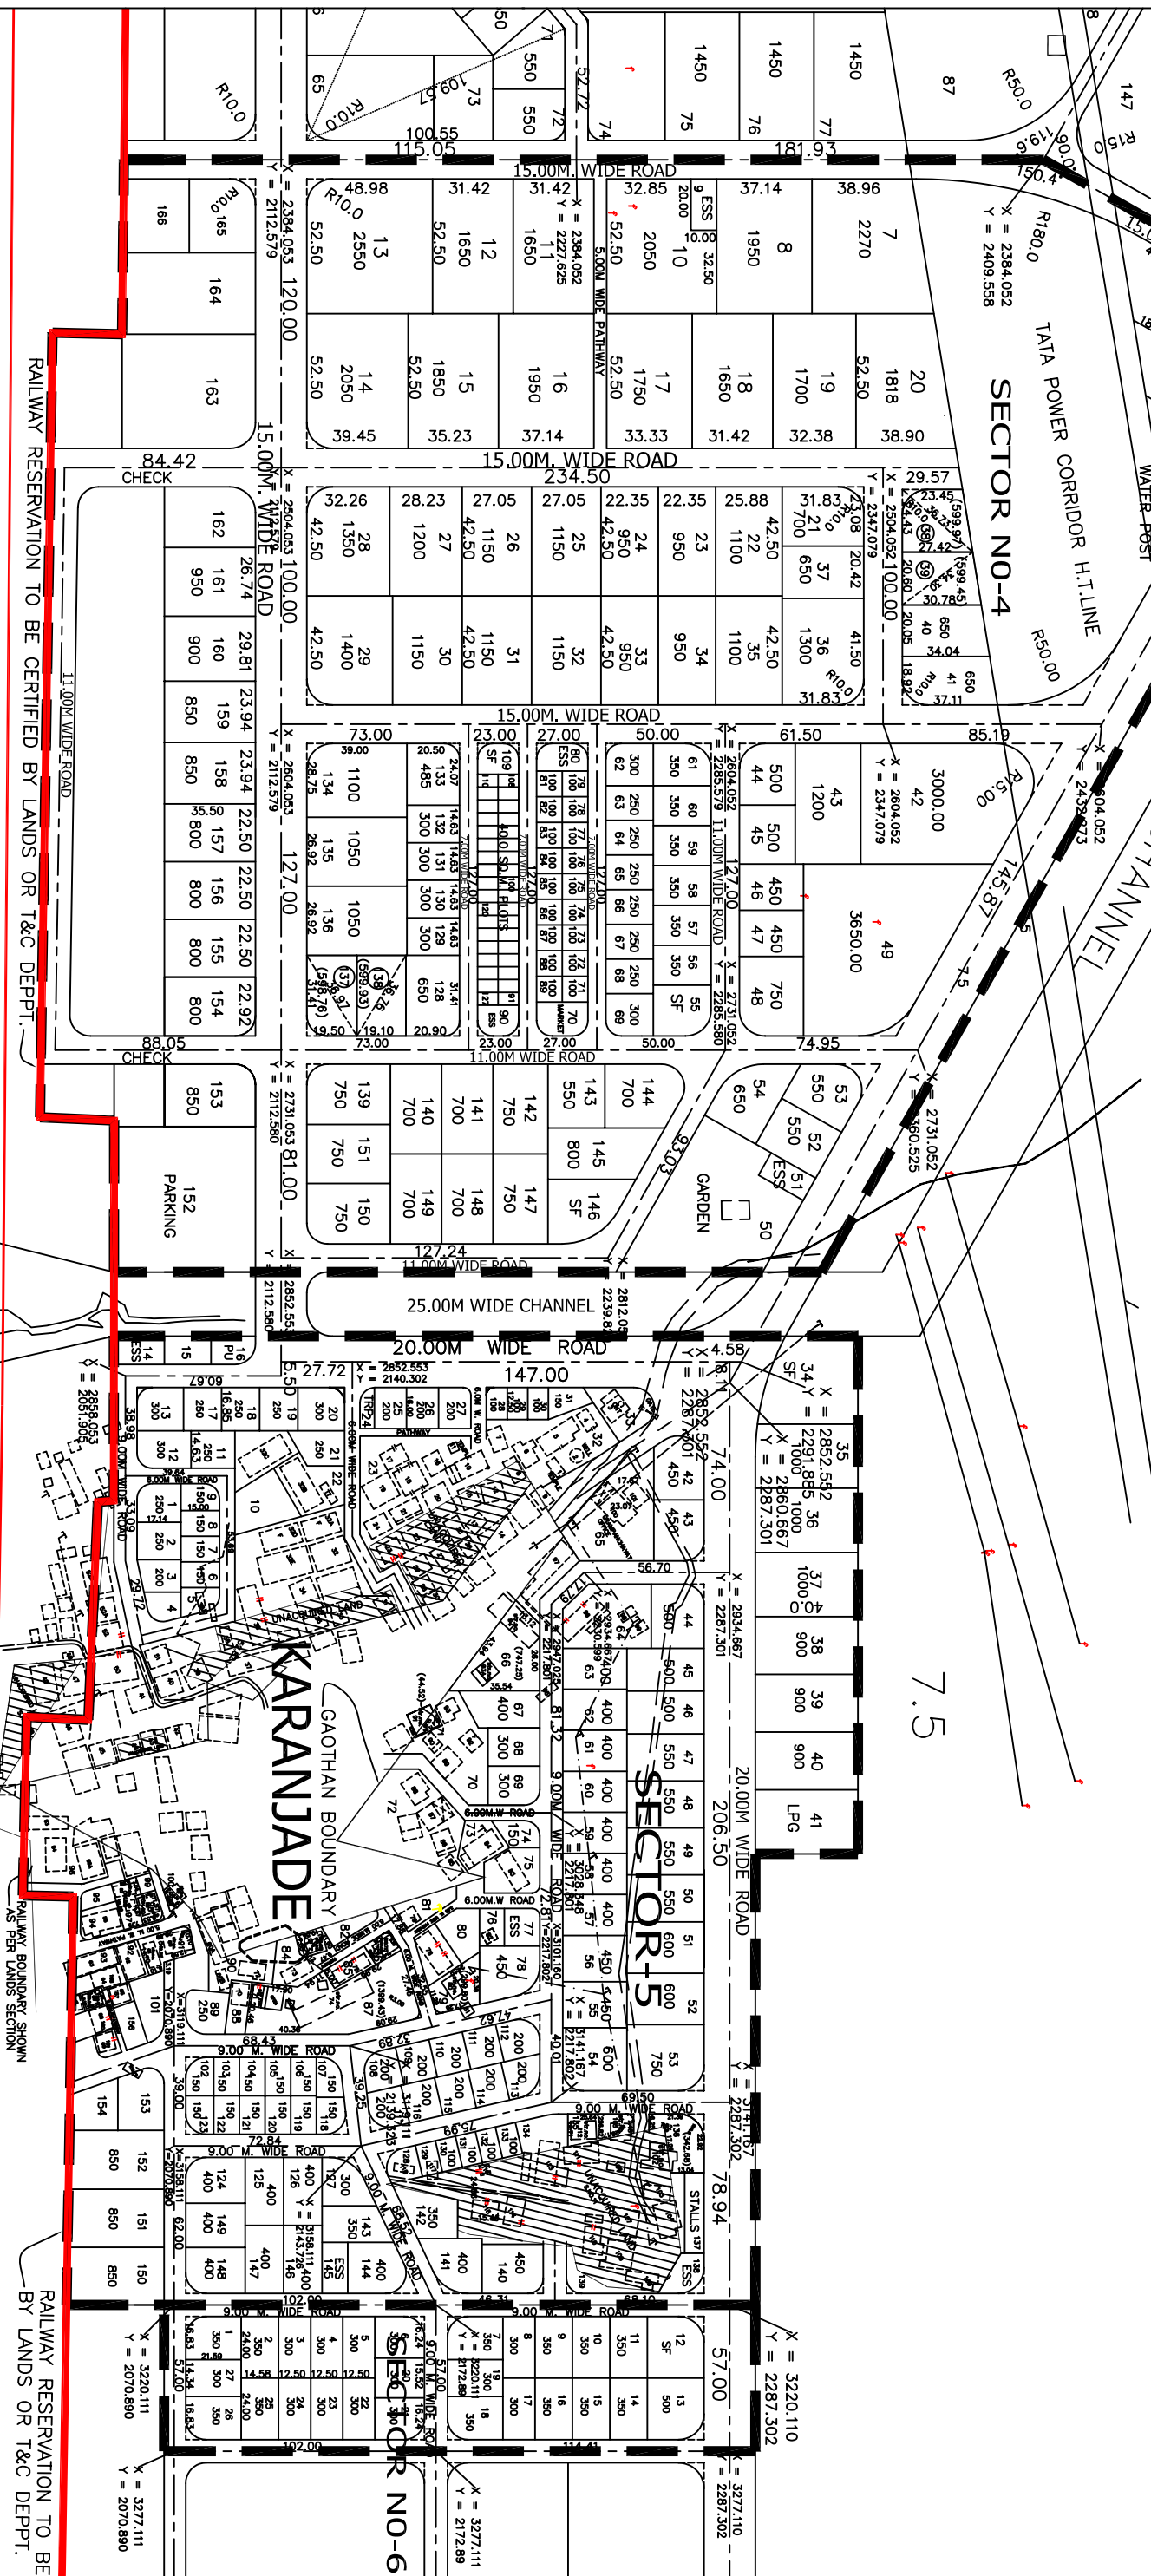

# URBAN PANVEL RAILWAY LINE

# NH-4B

CARRIAGE WAY  
CARRIAGE WAY

URBAN PANVEL RAILWAY LINE  
TO PANVEL

RAILWAY RESERVATION TO BE CERTIFIED BY LANDS OR T&C DEPTT.  
RAILWAY RESERVATION TO BE BY LANDS OR T&C DEPTT.