


NMIA MASTER PLAN

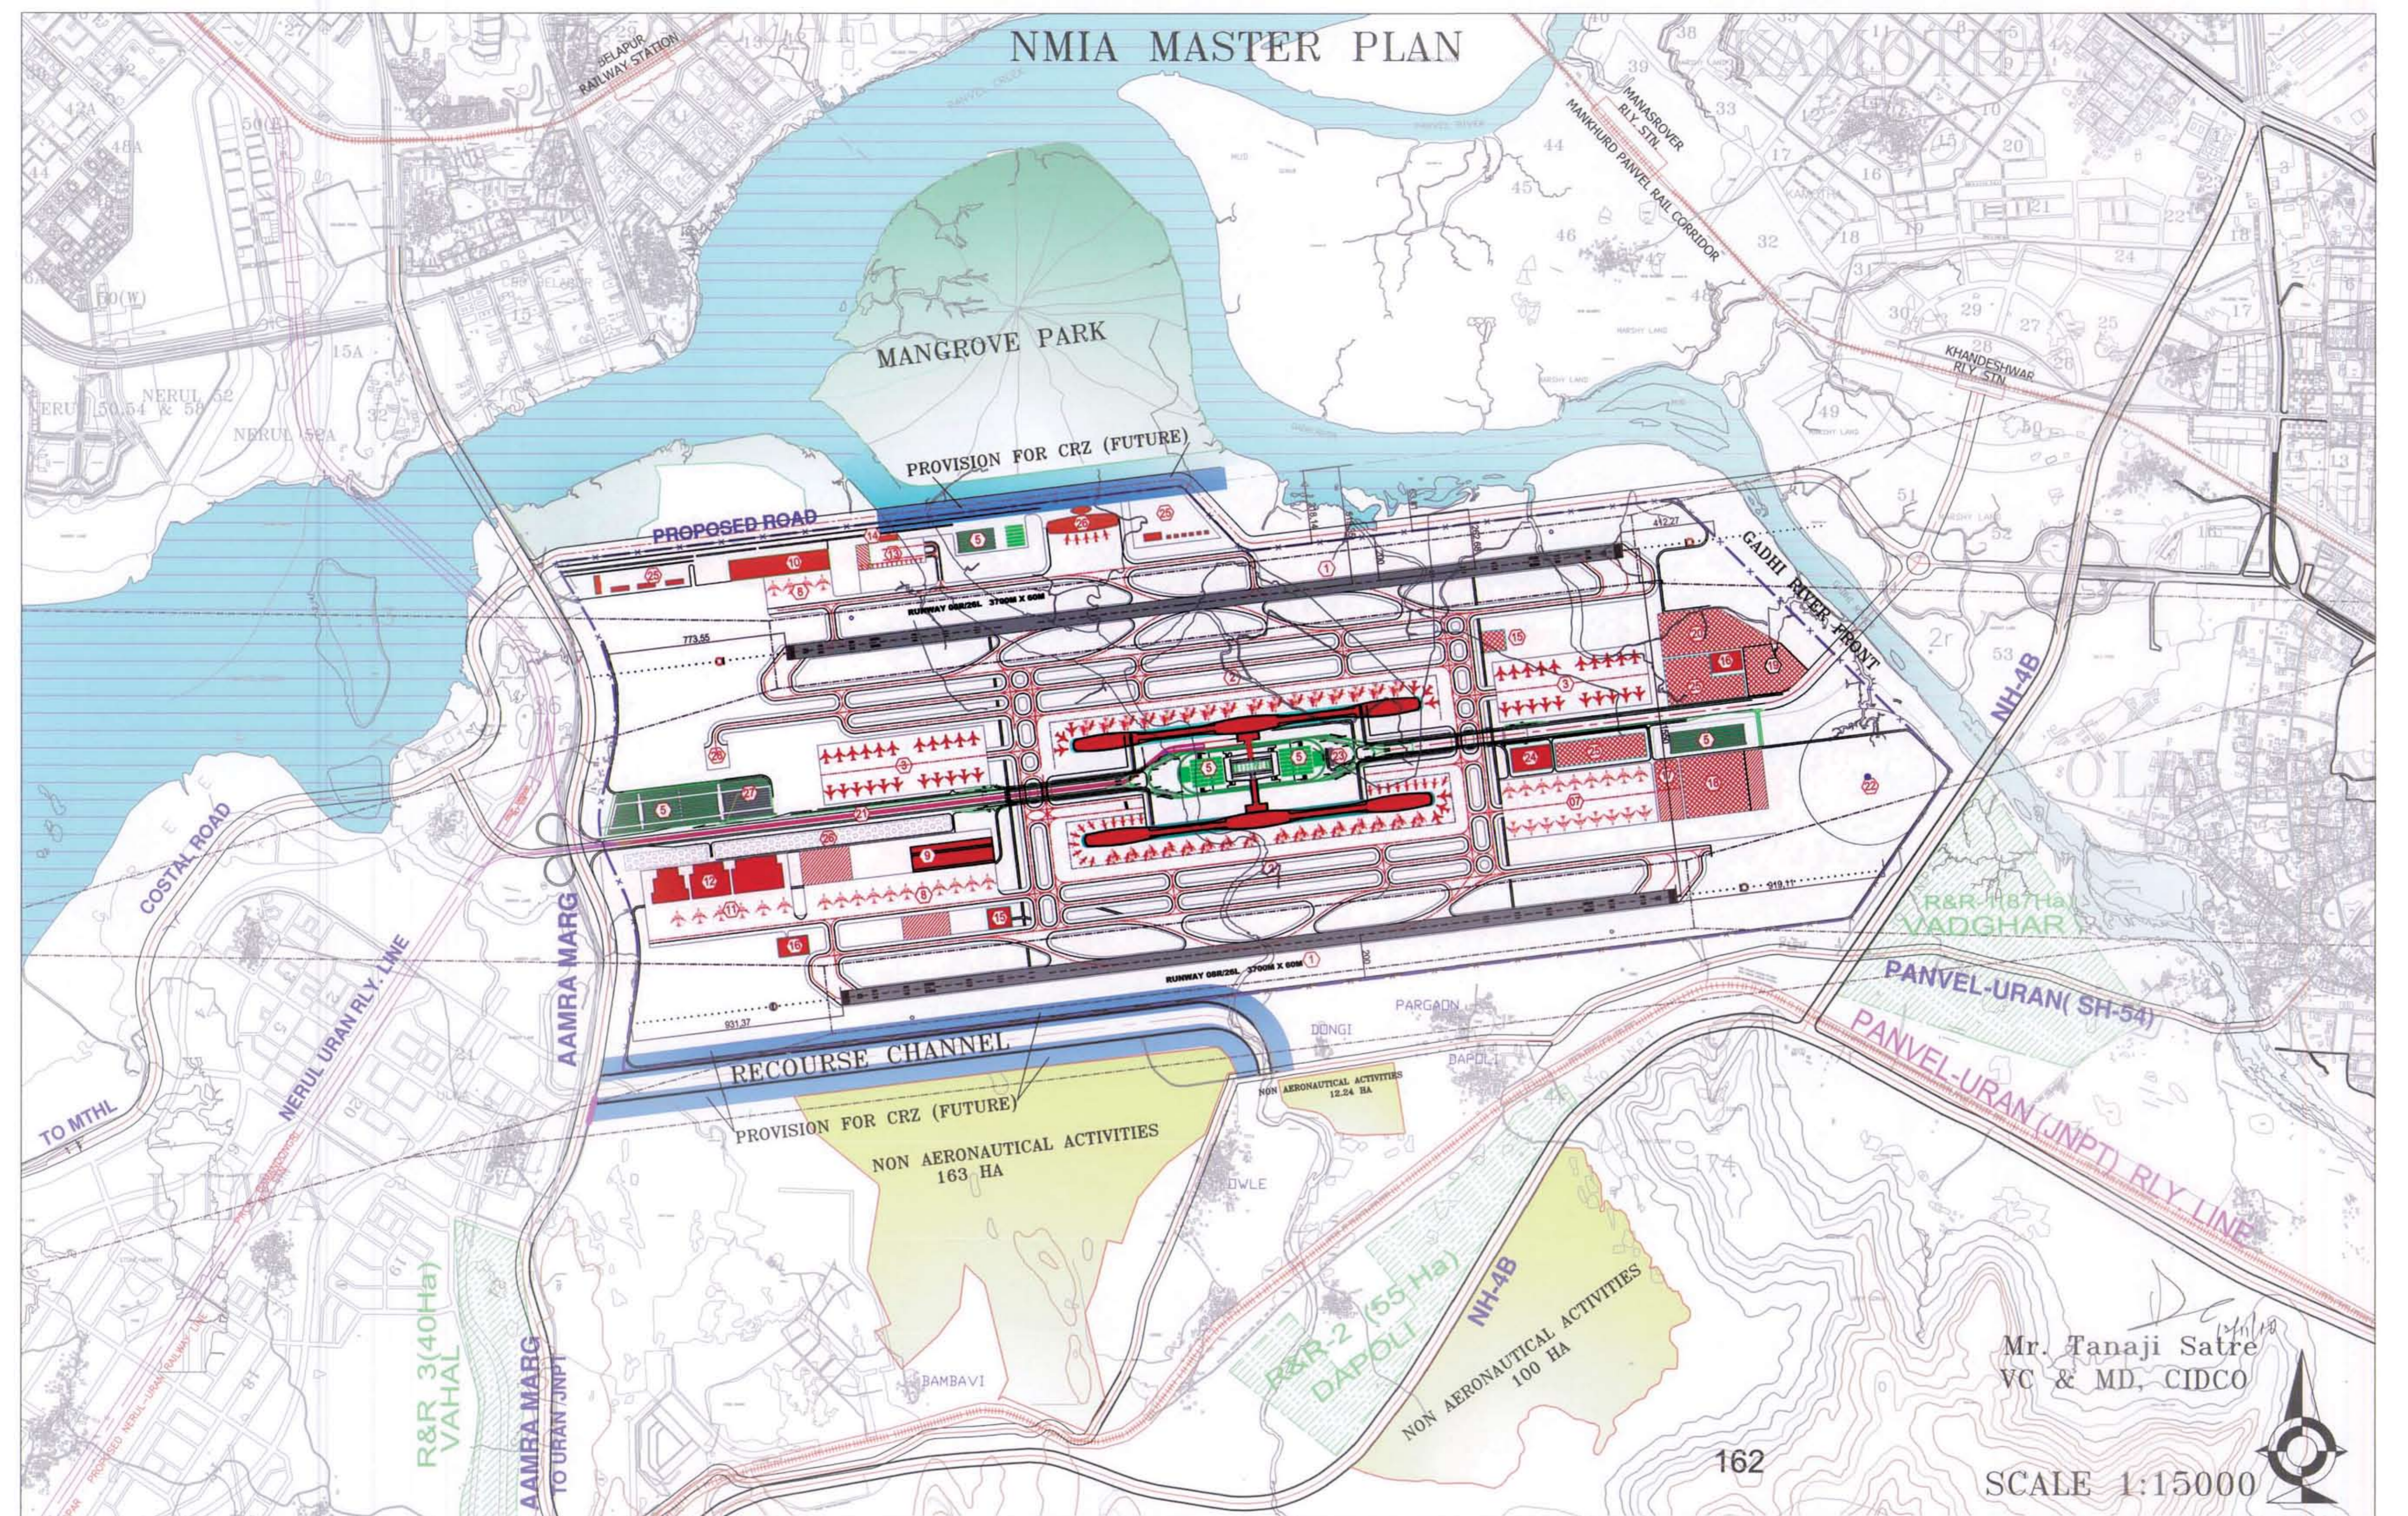

Mr. Tanaji Satre
VC & MD, CIDCO

SCALE 1:15000



- | | | | | | | |
|-----------------------------|--------------------------------------|---------------------------------|------------------------------|-------------------------------|--------------------------------|---------------------------------------|
| 1 Runway | 5 Vehicle Parking Lots | 9 International Cargo Building | 13 General Aviation Apron | 17 GSE Maintenance | 21 Vehicle Airport Access Road | 25 Reserved for Support Facilities |
| 2 Taxiway System | 6 Control Tower & Technical Building | 10 Air Freight Cargo Building | 14 General Aviation Building | 18 Heavy Airfield Maintenance | 22 DVOR/DME | 26 Low Cost Carrier |
| 3 Commercial Aircraft Apron | 7 Long-Term Aircraft Parking Apron | 11 Aircraft Maintenance Apron | 15 ARFF | 19 Sewage Treatment Plant | 23 ASR/MSSR | 27 Metro Access |
| 4 Passenger Terminal | 8 Cargo Aircraft Apron | 12 Aircraft Maintenance Hangars | 16 Power Station | 20 Fuel Farm | 24 Catering | 28 Isolated Aircraft Parking Position |