


SECTOR 7

SECTOR 6

SCHOOL

SECTOR 8A

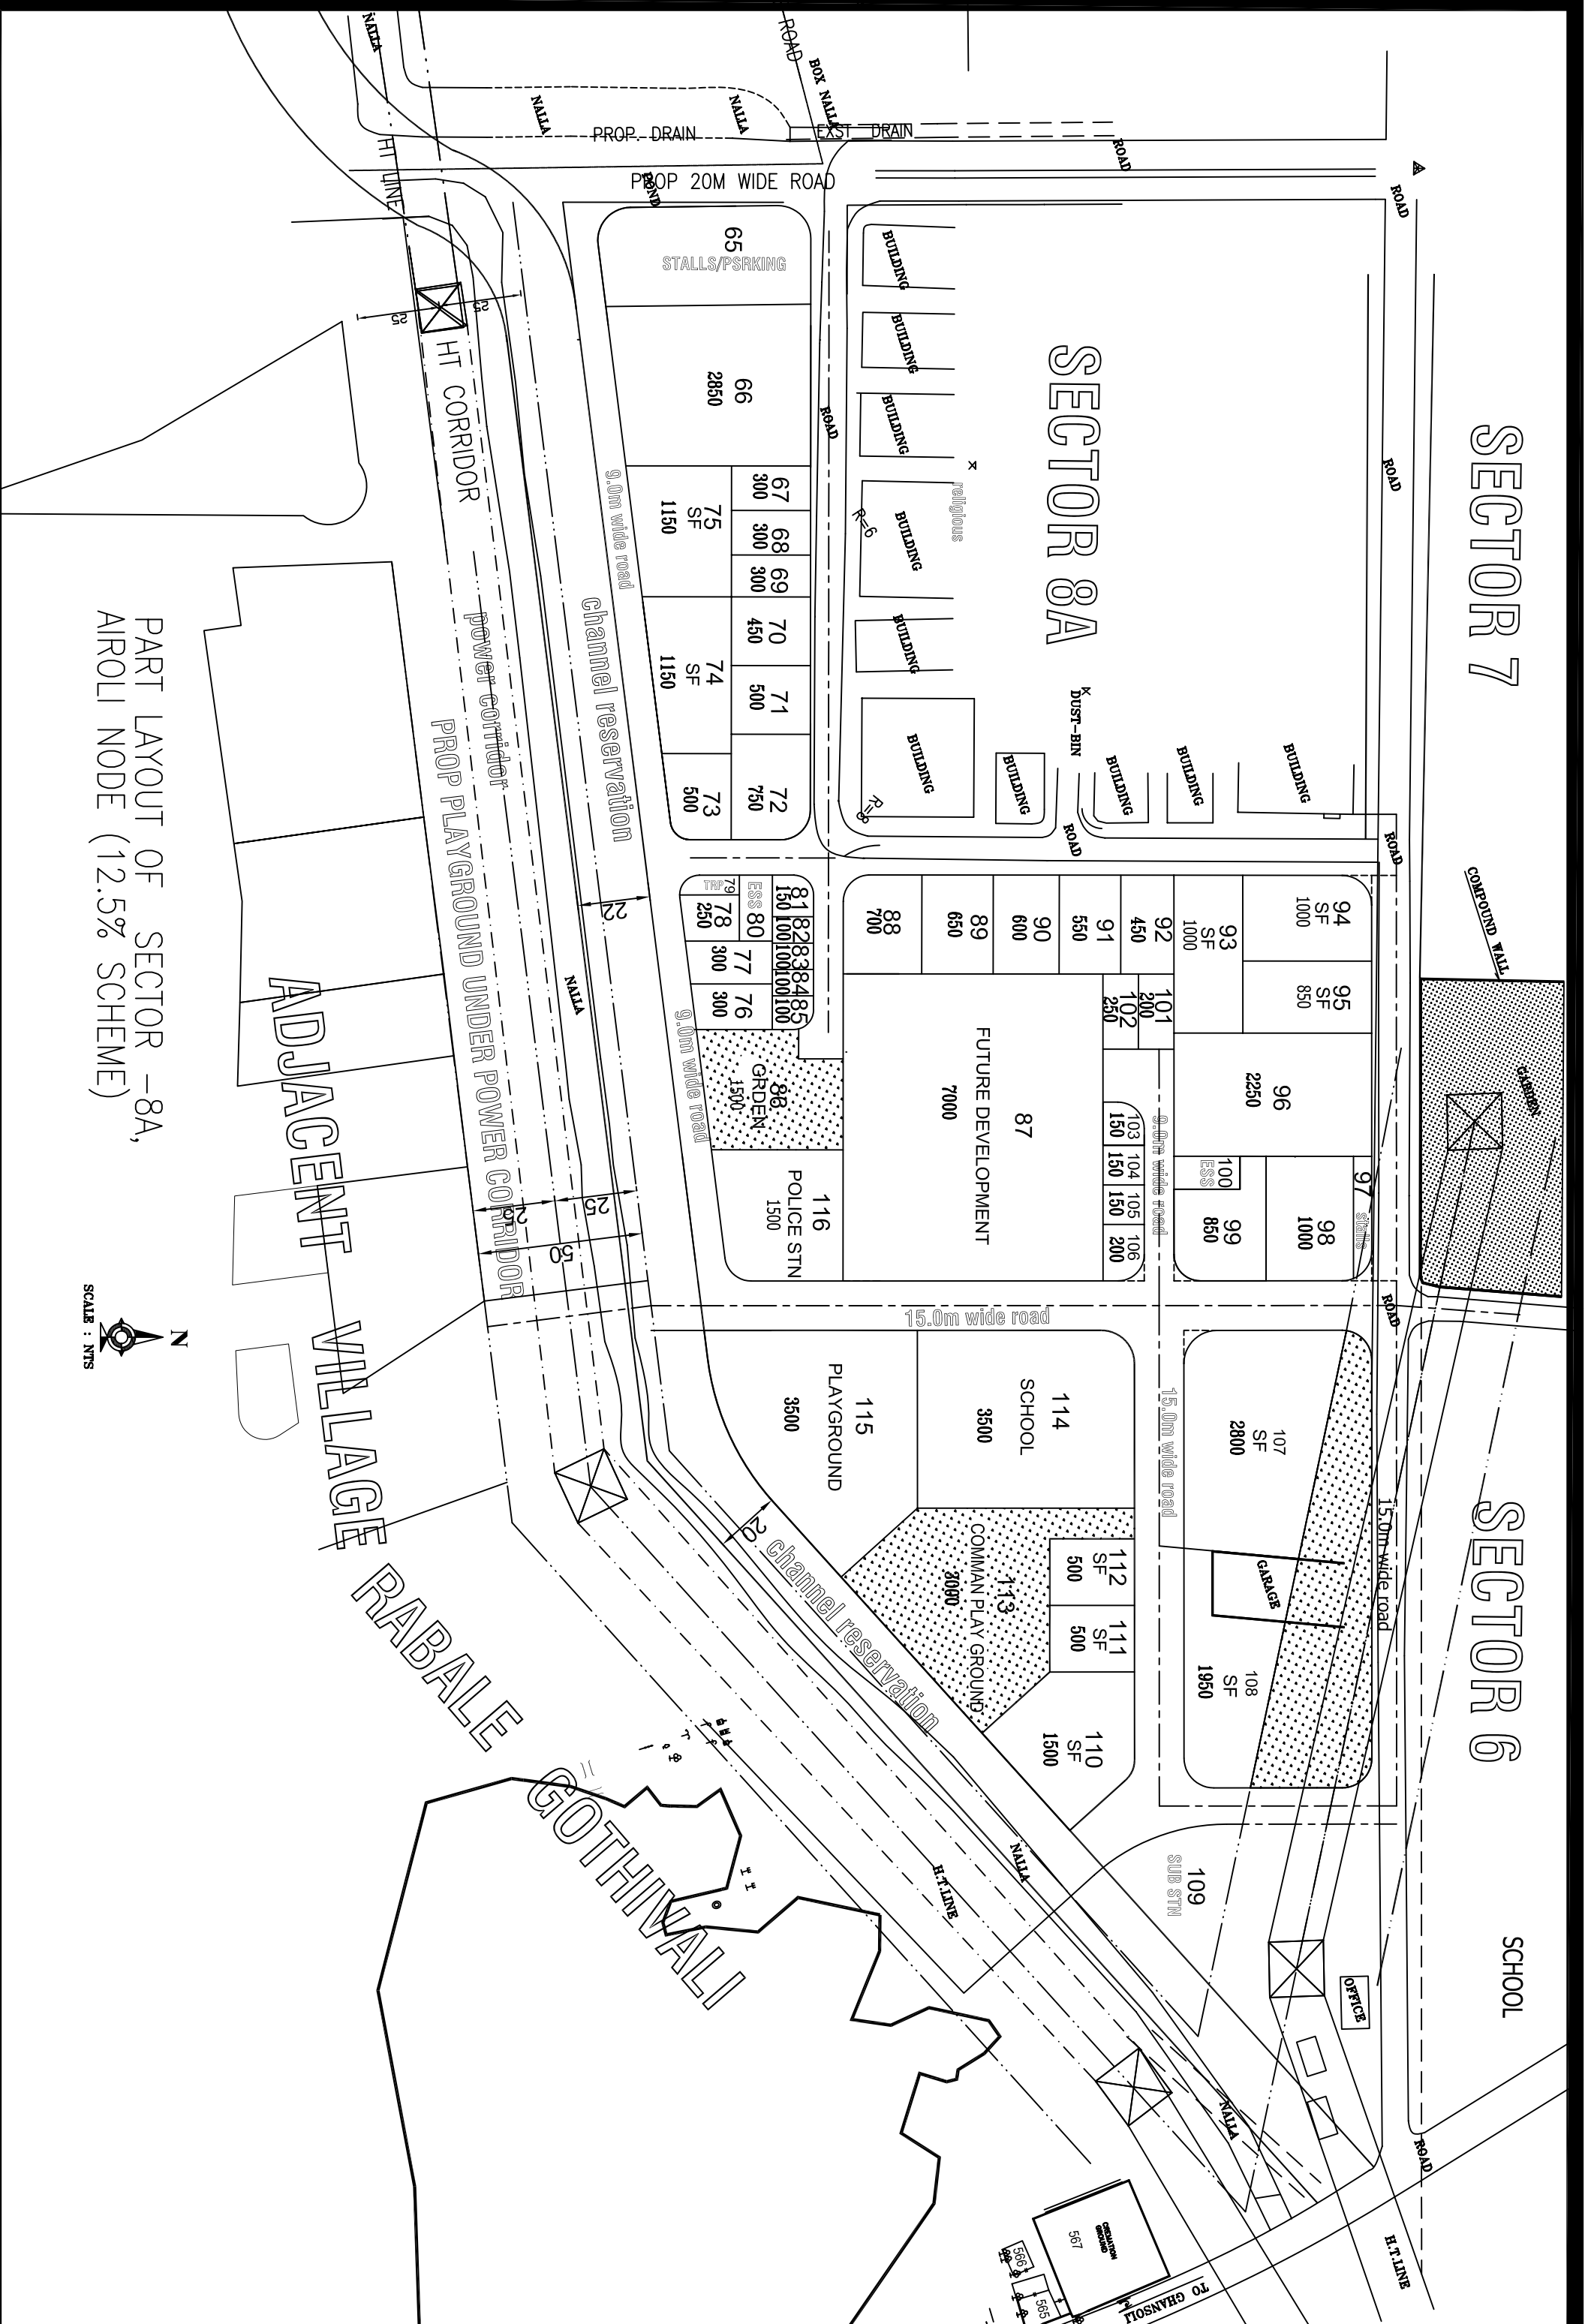

65	STALLS/PSR KING	
66	2850	
67	300	300
68	300	300
69	300	450
70	450	500
71	500	750
72	750	500
73	500	
74	1150	SF
75	1150	SF

81	82	83	84	85
130	100	100	100	100
79	80	77	76	76
250	300	300	300	1500
GRDEN				
POLICE STN				
1500				


94	SF	1000
95	SF	850
96		2250
97	SUB STN	
98		1000
99	SF	850
92	SF	1000
93	SF	1000
91	SF	550
90	SF	600
89	SF	650
88	SF	700
101	SF	200
102	SF	250
103	SF	150
104	SF	150
105	SF	150
106	SF	200

87	FUTURE DEVELOPMENT		7000
116	POLICE STN		1500

107	SF	2800
108	SF	1950
109	SUB STN	

114	SCHOOL	3500
115	PLAYGROUND	3500
112	SF	500
111	SF	500
110	SF	1500
1-13	COMMAND PLAY GROUND	3090

PART LAYOUT OF SECTOR -8A,
AROLI NODE (12.5% SCHEME)

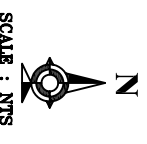

ADJACENT VILLAGE RABALE

GOTHIVALLI

TO GHANSOLI